







GROUND FLOOR PLAN

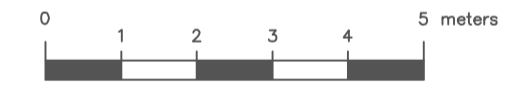

BENEFIELD ROAD

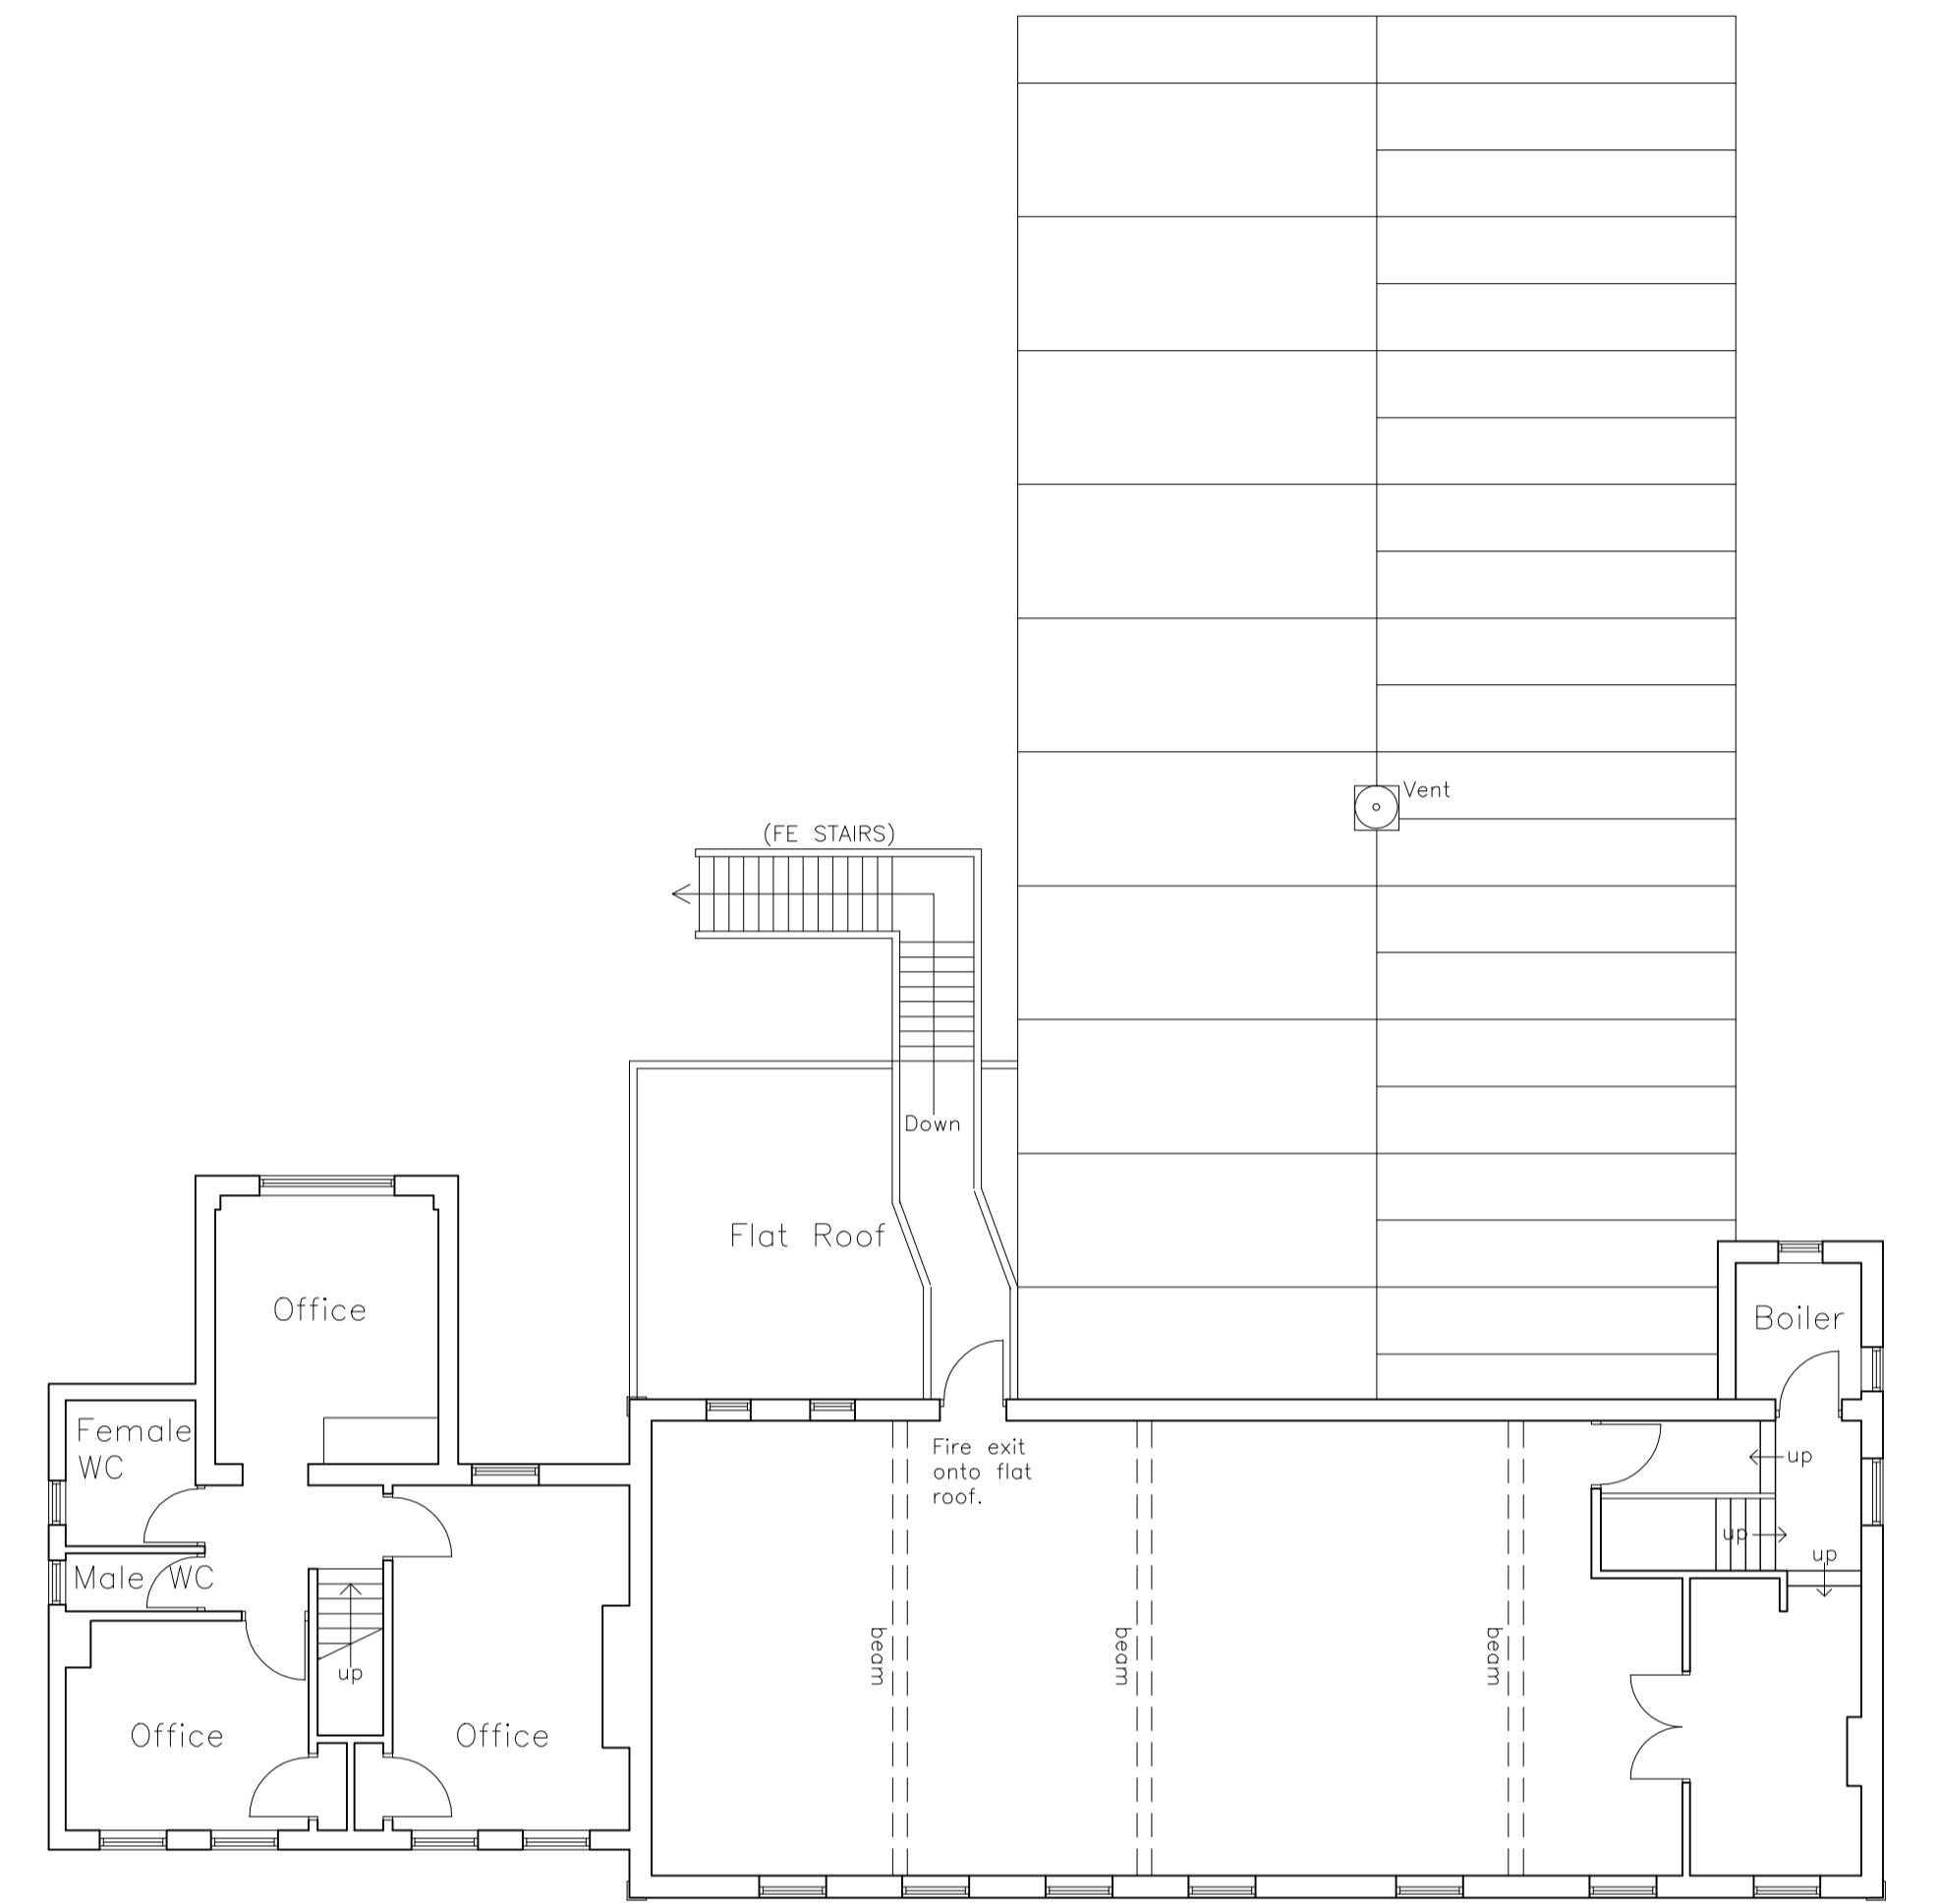

FIRST FLOOR PLAN

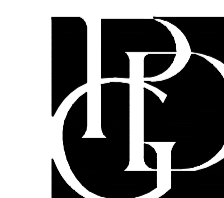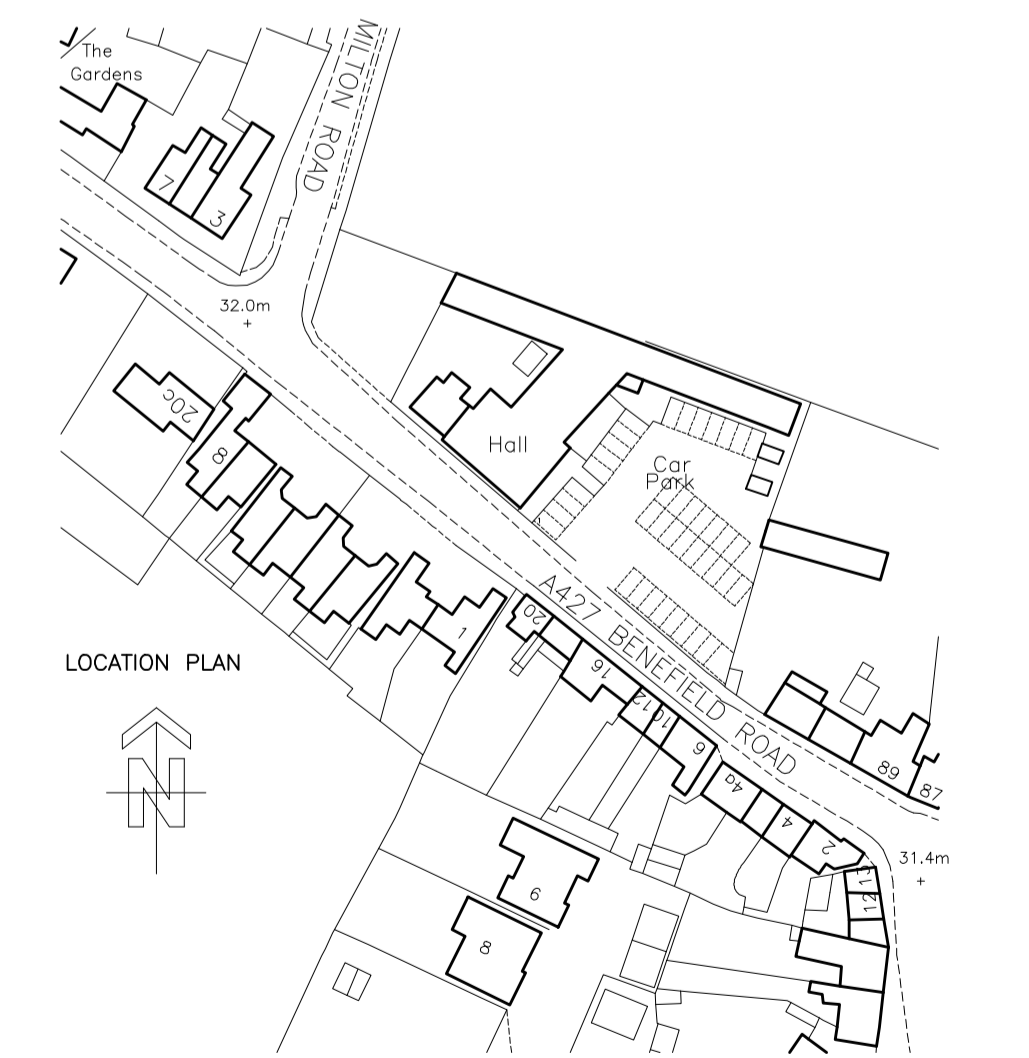

OUNDE DRILL HOUSE & HALL

OUNDE
For: Oundle Town Council

EXISTING FLOOR PLANS & LOCATION

PDG ARCHITECTS LTD

Toil Bar House
Shrewsbury Avenue
Peterborough PE2 7BX
Tel: 01733 371000
Fax: 01733 370666
design@pdgarchitects.co.uk